


Notes

All dimensions to be verified on site prior to the commencement of any work or the production of any shop drawing. All discrepancies to be reported to the Architect.


This drawing is to be read in conjunction with all related Architects and Engineers drawings and any other relevant information.

Please refer to note regarding plan accuracy shown on Existing plans


This drawing is copyright © of DWA Architects Ltd.

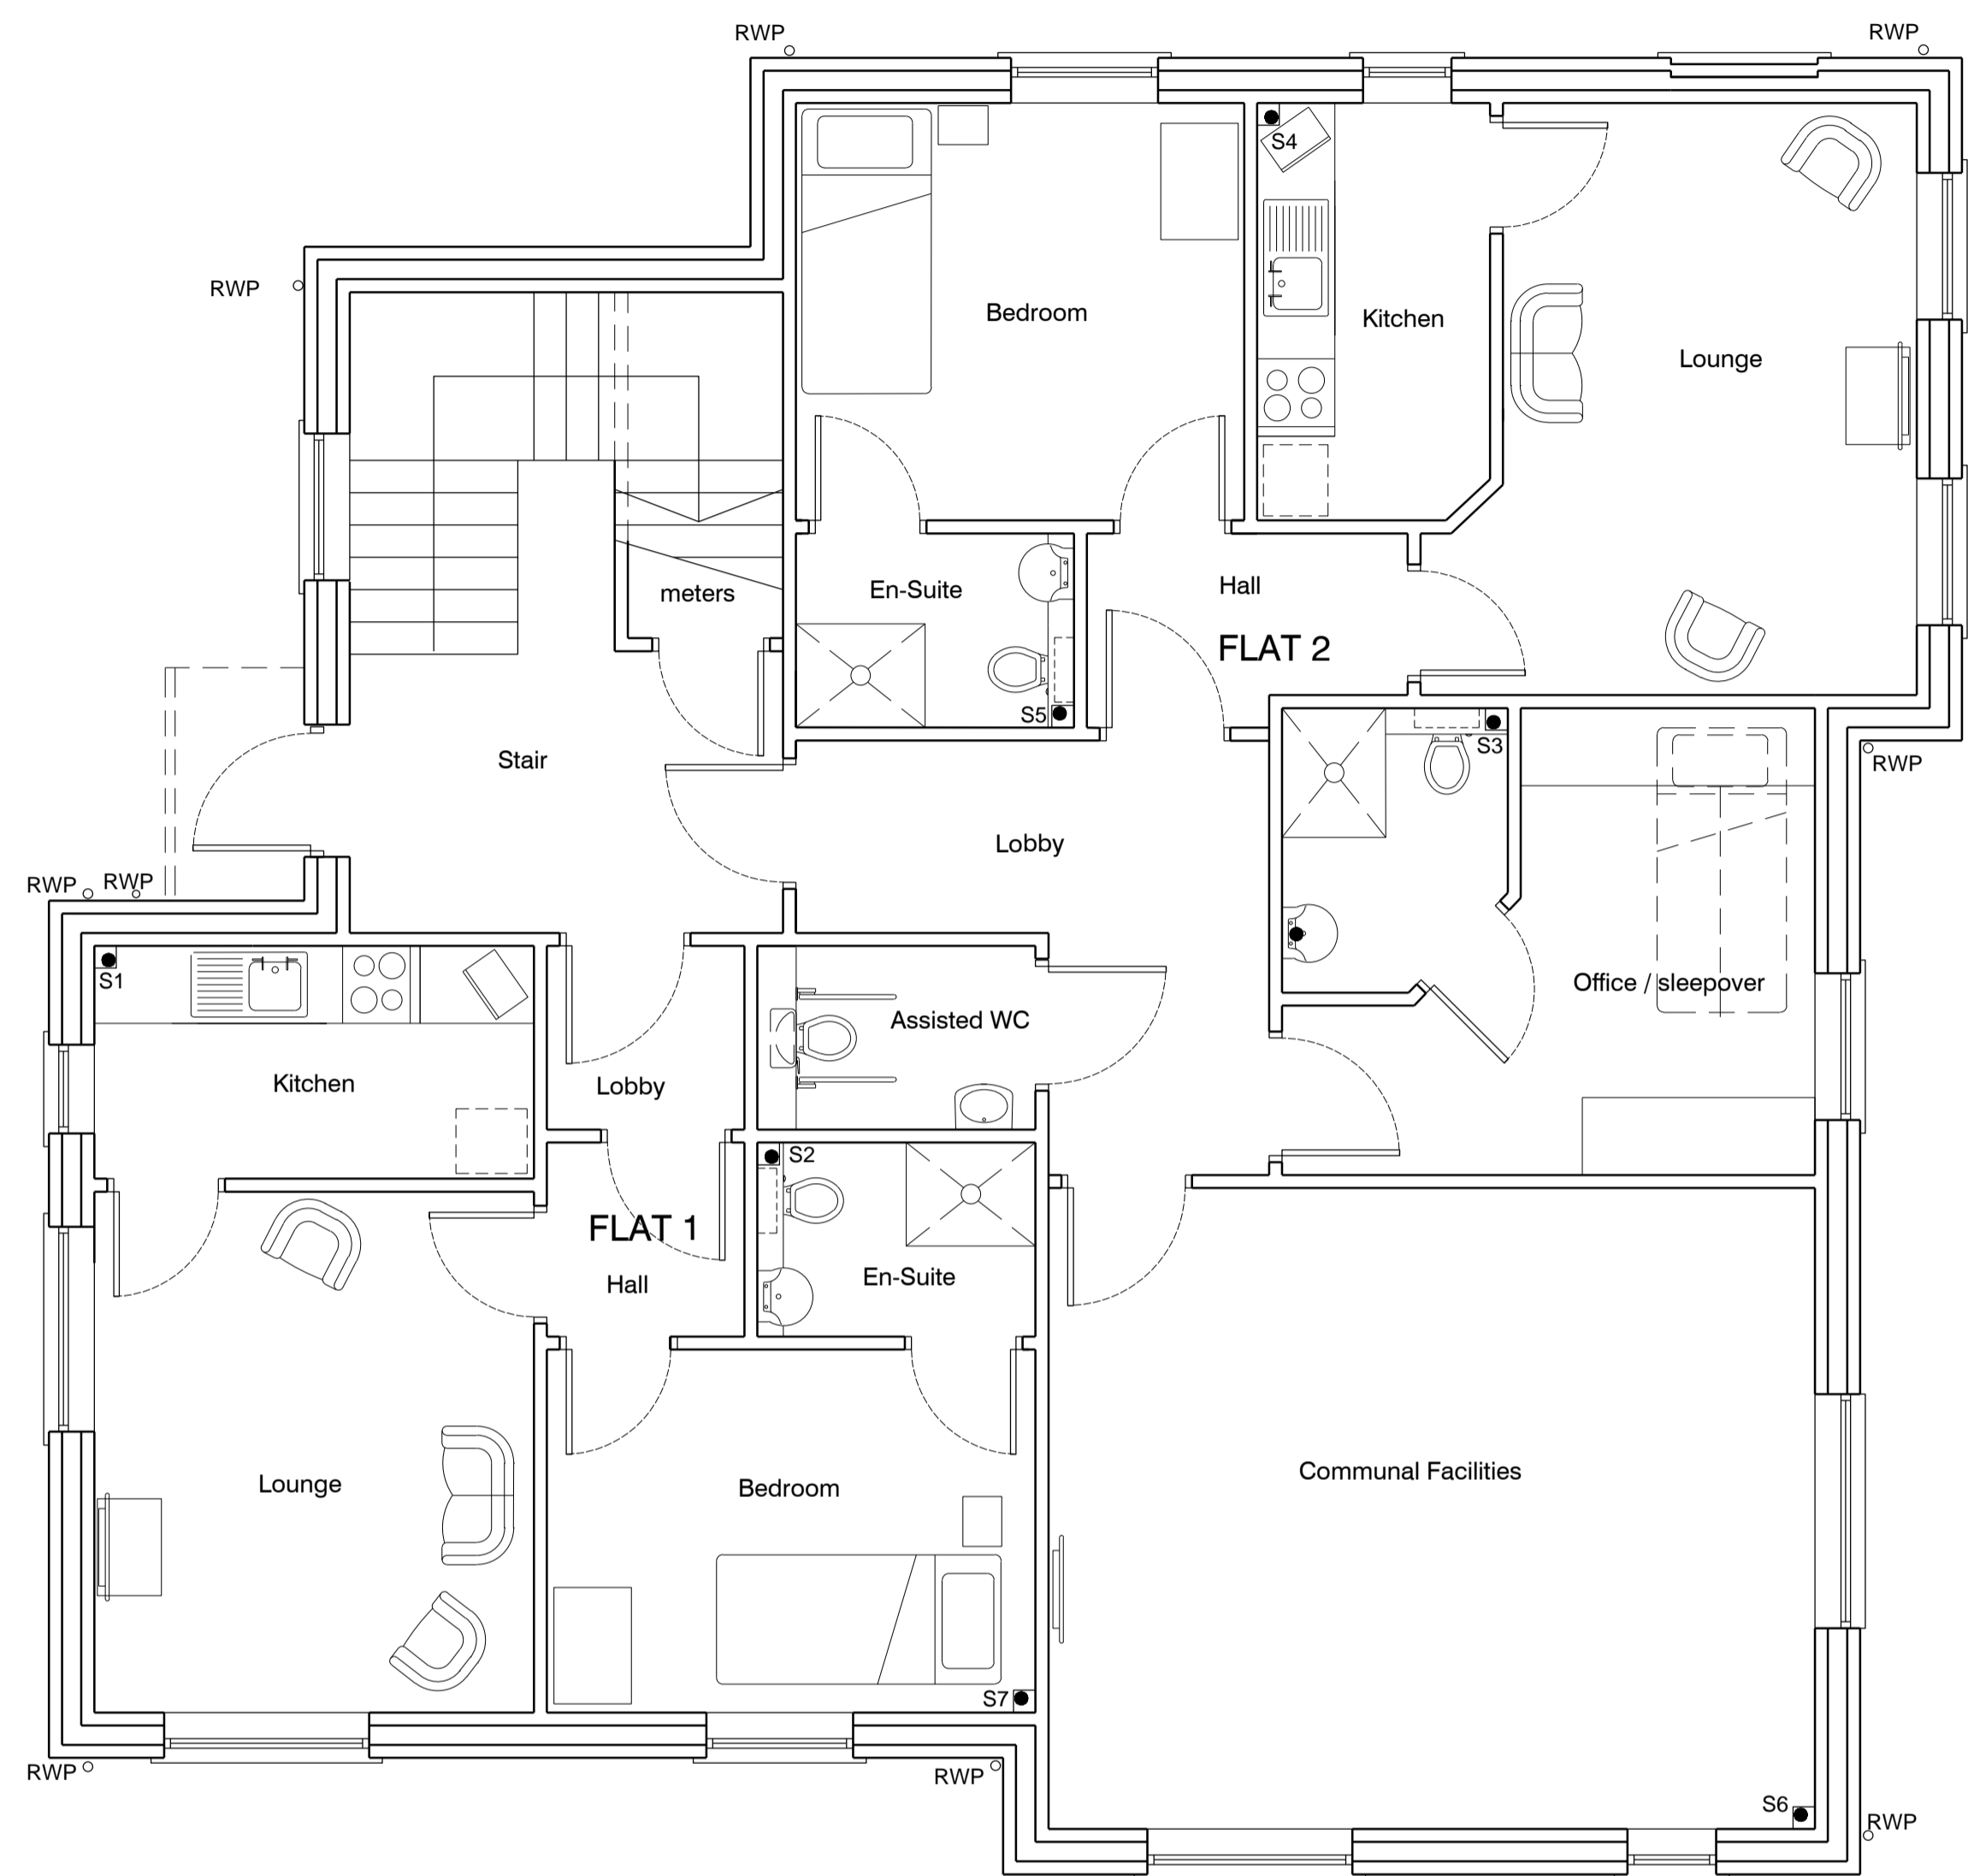

Proposed Ground Floor Plan

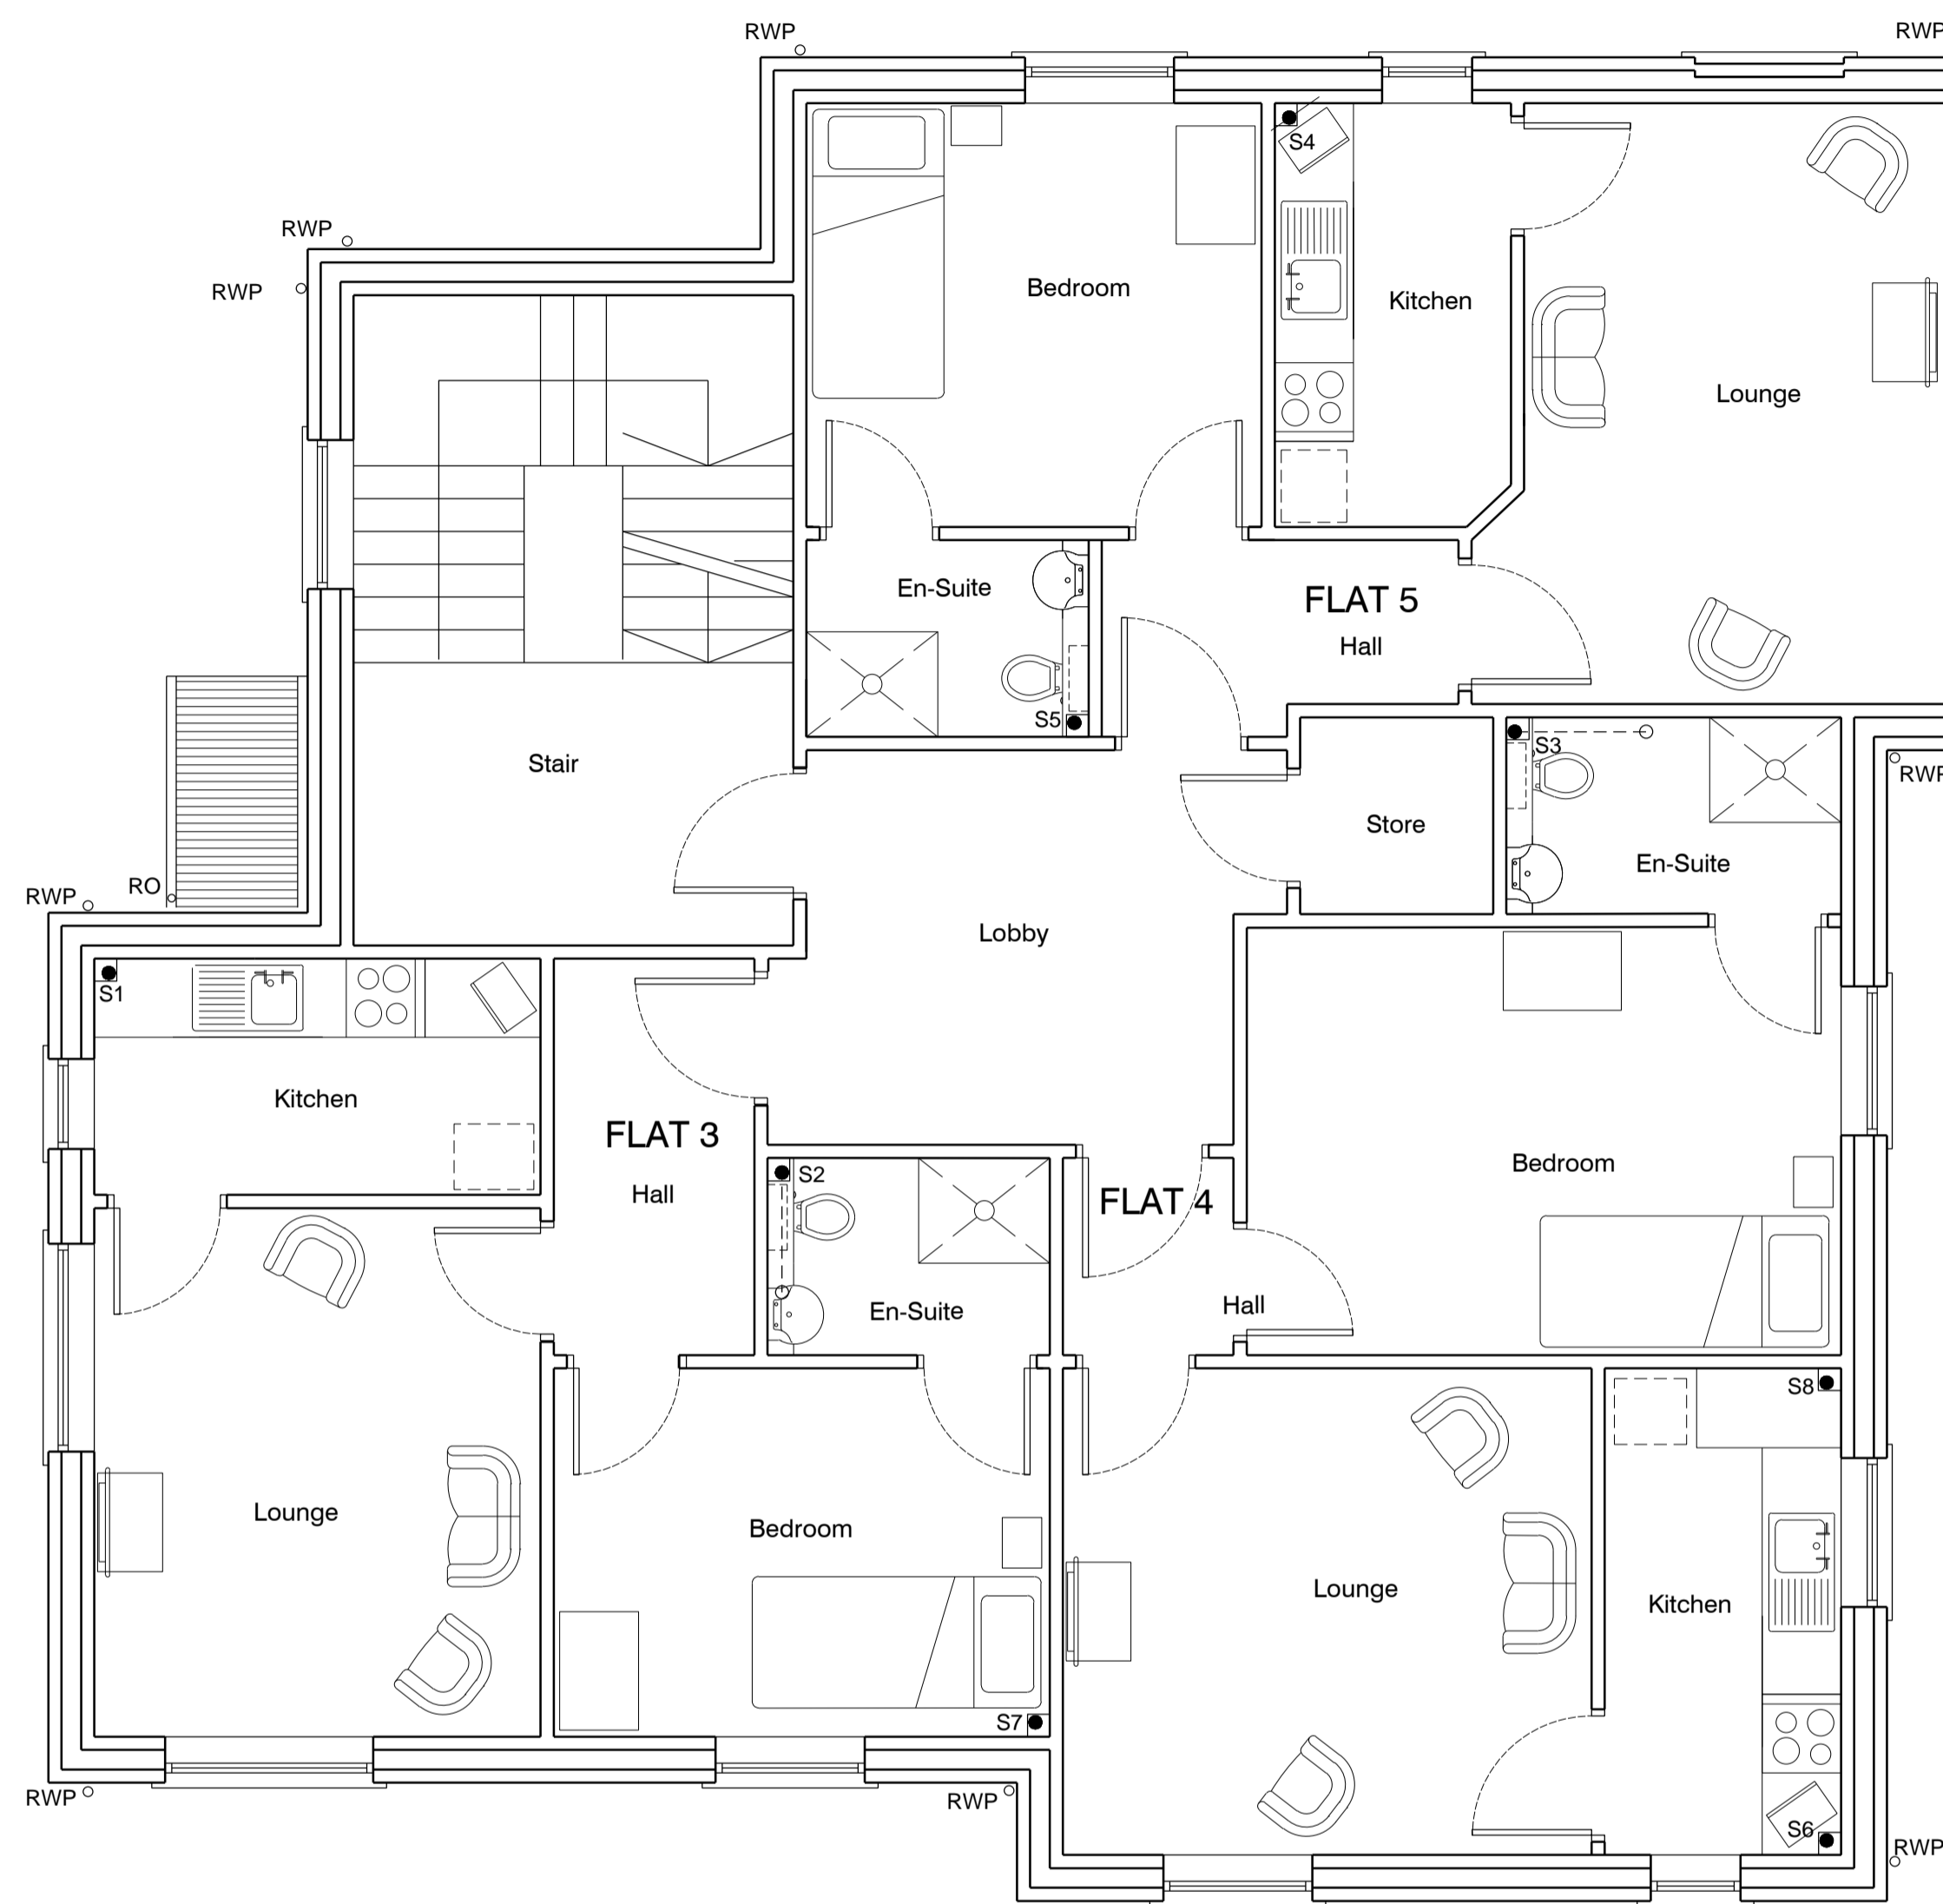

Proposed First Floor Plan

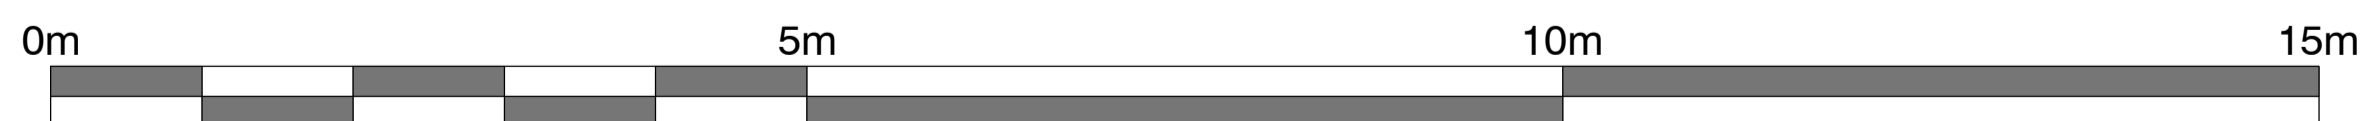

date	revision	
A 08.07.2015	Building plan handed & dummy windows added to north elevation	PDO
B 25.07.2016	Plan updated to show windows to flat 1 & 3 kitchens re-positioned.	PDO



DWA Architects Ltd  
 Treow House  
 1 St Mary's Court  
 York  
 YO24 1AH  
 Telephone  
 01904 544400  
 Facsimile  
 01904 544449  
 Email  
 york@dwa-architects.co.uk  
 Website  
 www.dwa-architects.co.uk

PLANNING



Client  
**Fabian Housing**

Project  
**Proposed Supported Living Flats at Treow House, Houghton Regis**

Drawing Title  
**Proposed Ground & First Floor Plans**

Scale  
 1:50 @ A1  
 1:100 @ A3  
 Date  
 March 2015  
 Drawn by  
 PDO  
 Checked by

Job No.  
**P2704**  
 Drawing No.  
**50**  
 Rev.  
**B**